
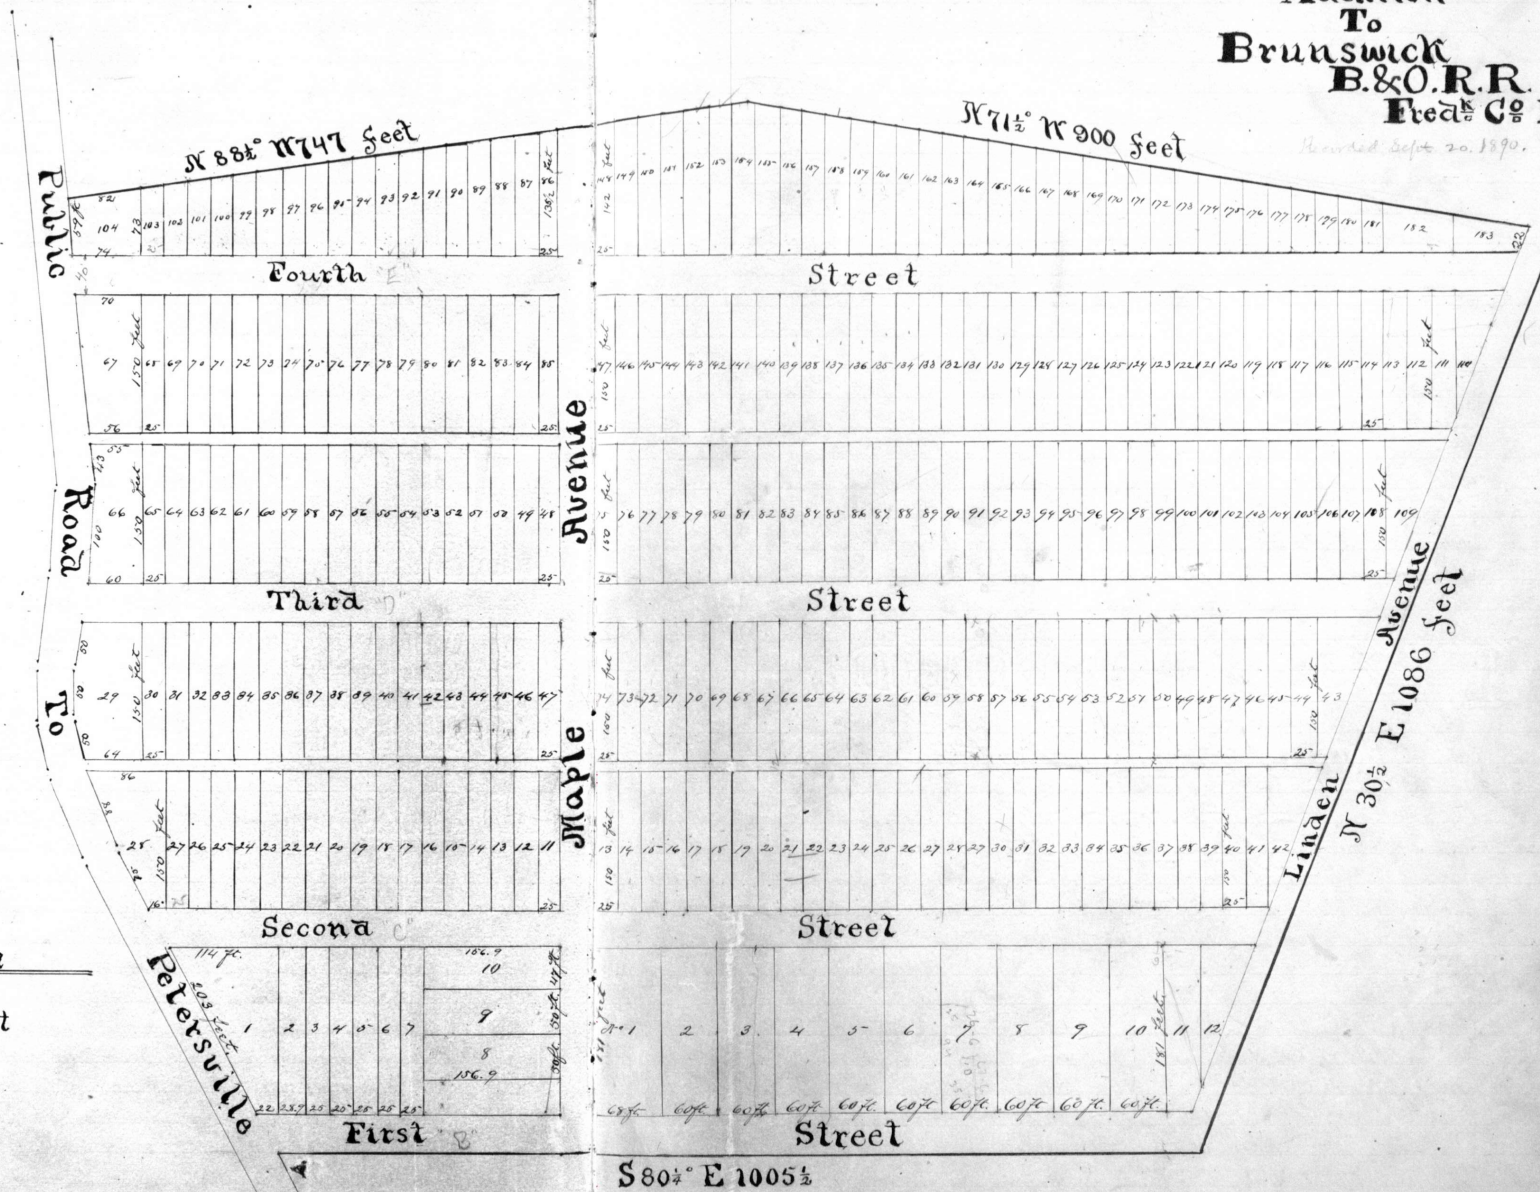


Frederick Co, MD - Land Rec WIP-11 - 1890

Chas. M. Wenner's
Addition
To
Brunswick
B.&O.R.R.
Fred. Co. Md.
Record Sept 20, 1890.

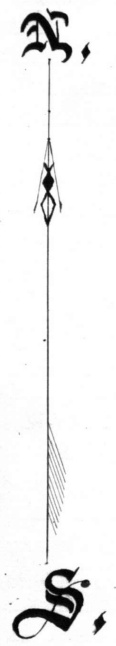

Magnetic bearings from A

S 80 1/4° E 1005 1/2	Feet
N 30 1/2° E 1086	"
N 71 1/2° W 900	"
N 88 1/2° W 747	"
S 5 1/4° W 300	"
S 13 1/2° W 100	"
S 16 1/2° W 100	"
S 13 1/2° W 50	"
S 1 1/2° E 50	"
S 13° E 100	"
S 18 1/4° E 372	" to Beginning

"Explanation"
Maple Avenue 50 feet wide
First, Second, Third and Fourth Streets each 40 feet wide.
The two respective Alleys are each 12 feet wide.
Lots numbered from 1 to 183 inclusive East of Maple Avenue.
" " " 1 to 104 " West " "
Linden Avenue is 20 feet wide

Scale 100 Feet to one Inch